


NOTE

Access and egress for emergency services & residents to be maintained so far as reasonably practicable and safe.

BILL OF QUANTITIES

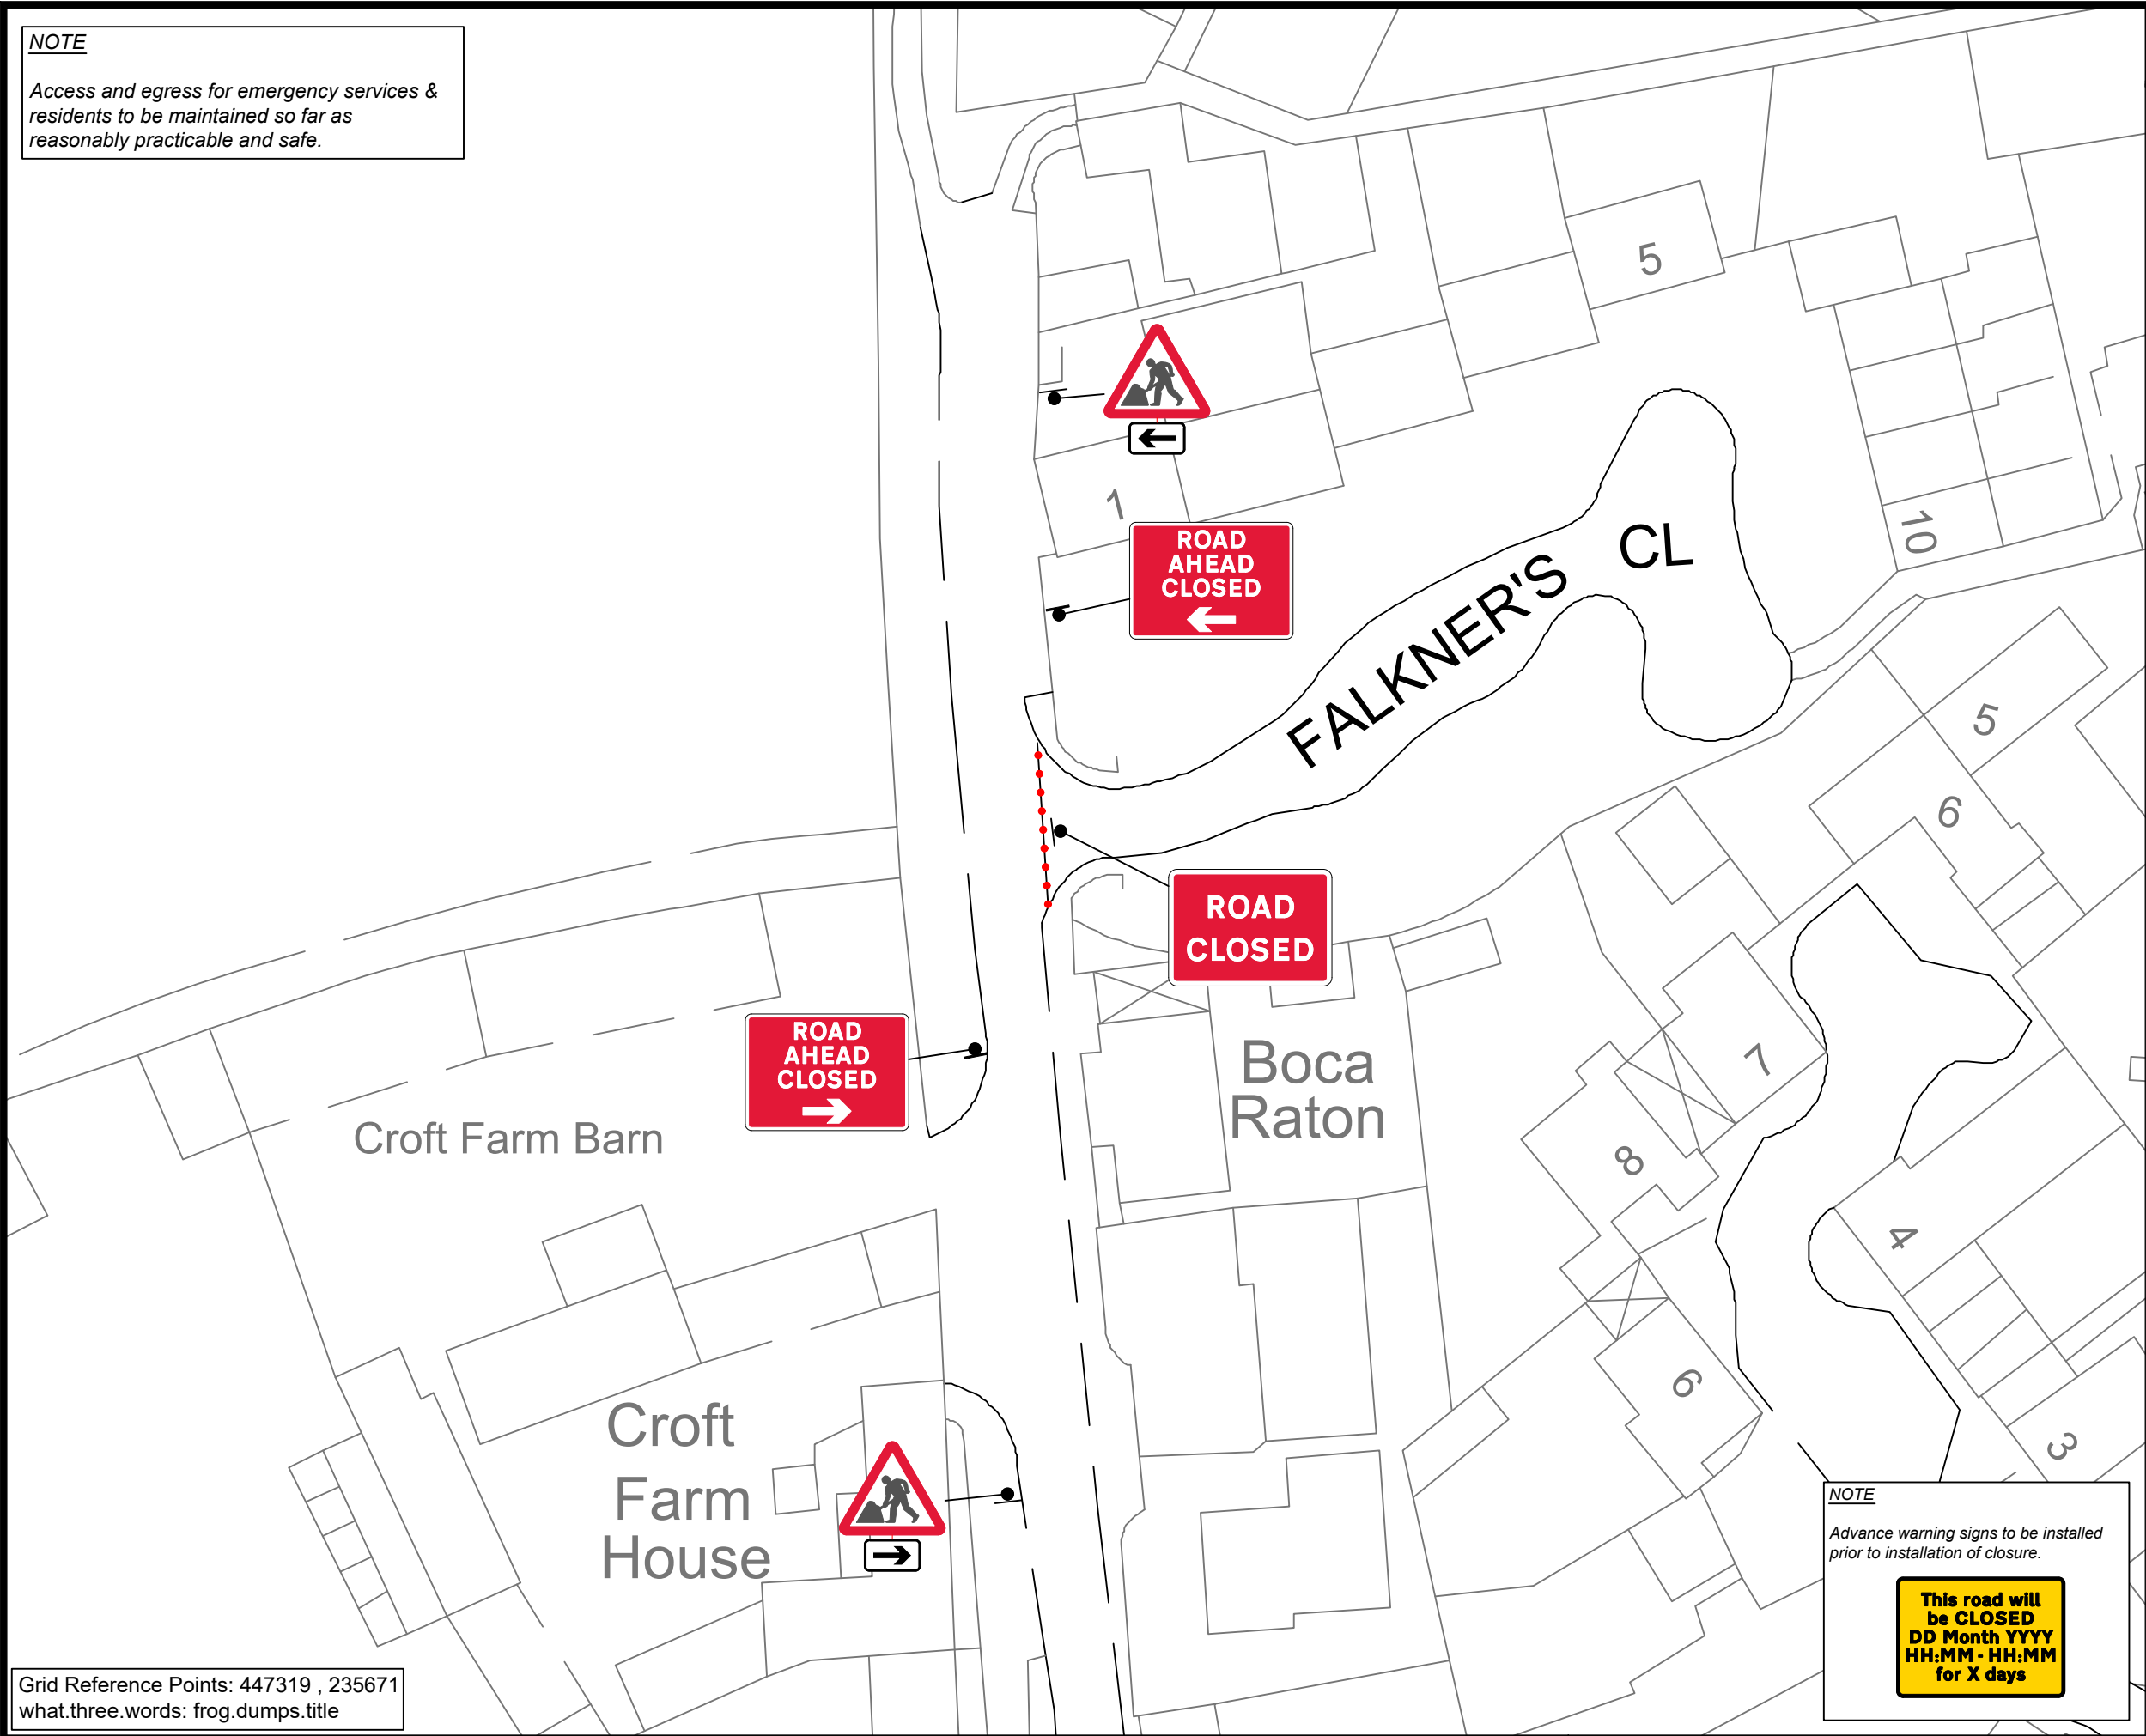

Qty: 1 Ref: 13.9 Schedule 13-9 : Temporary Information	
Qty: 1 Ref: 13.9 Schedule 13-9 : Temporary Information	
Qty: 1 Ref: 573 Direction to hazard left	
Qty: 1 Ref: 573 Direction to hazard right	
Qty: 2 Ref: 7001 Road works ahead	
Qty: 1 Ref: 7010-FP-13-9 Nature of temporary hazard ahead - Road Closed	

NOTE

Advance warning signs to be installed prior to installation of closure.

This road will be CLOSED
DD Month YYYY
HH:MM - HH:MM
for X days

Grid Reference Points: 447319 , 235671
what.three.words: frog.dumps.title



Date:	Rev	DRAWN	APPROVED	Drawing Number:	CIRCET-1230-REV1
18.03.25	1	JA	CIRCET	Client Reference:	F378058 /F378082 - WFSNM27X
Title: Croft Lane, Adderbury, Cherwell District, Oxfordshire, OX17 3NB				Traffic Management:	Road Closure
				Road Speed:	30mph

KEY	
	Cone
	Sign

All drawings are drawn to north.

All layouts are drawn with Traffic Signs Regulation & General Layout Directions 2016 & Chapter 8 Guidelines. Using Safety At Street Works And Road Works A Code Of Practice as a guideline. Drawing to be read with relevant method statement & risk assessment. All sign locations are indicative and exact locations will be determined on site. Cross section is measured from narrowest point throughout works. This may differ on site and are only to be used as a guide.

Drawn by Ackroyd Design.

A3